


PLAN DIMENSION POINT @ OUTSIDE
FACE OF WOOD

_X _PRESSURE TREATED CURB
NOTE: DO NOT NAIL TO EQUIPMENT
PLATFORM.


18GA. GALV. SHT. MTL. COVER. ALL
SEAMS SOLDERED WATER-TIGHT.
PENETRATIONS TO BE GASKETED &
SEALED WATER-TIGHT. SECURE TO
CURB WITH FASTENERS &
WATERPROOF WASHERS @ 12" O.C.

REGLET - INSTALL BEFORE GALV.
SHT. MTL. COVER. FASTEN TO
2X12 CURB @ 12" O.C.

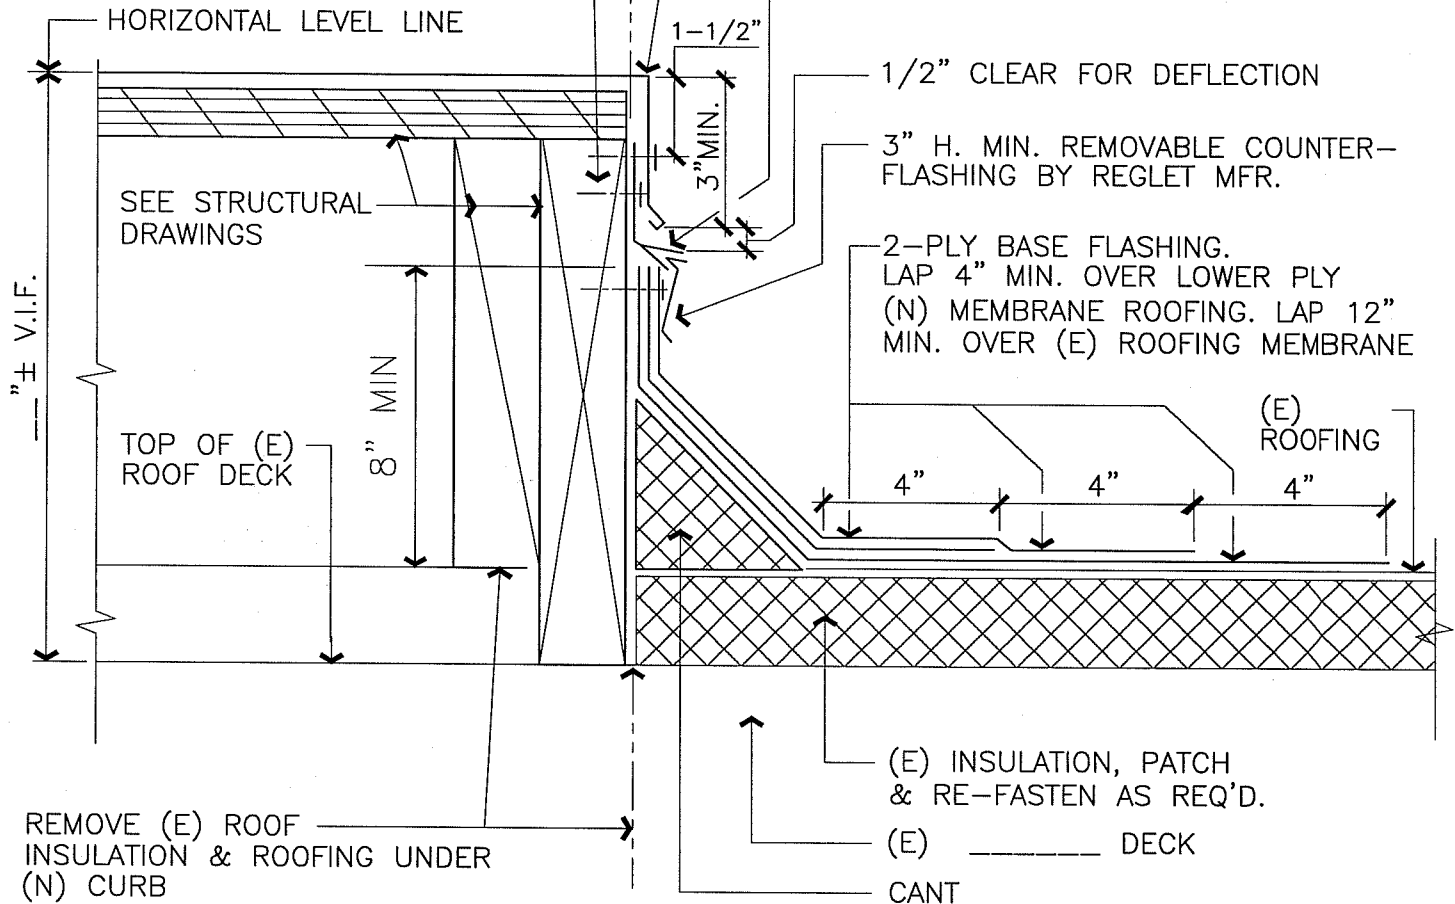

NOTES :

1. PROVIDE ISOLATION COATING BETWEEN DISSIMILAR METALS.
2. ALL WOOD IN CONTACT WITH ROOFING MEMBRANE SHALL BE PRESSURE TREATED (P.T.).

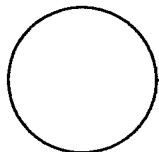

PROTOTYPE WOOD EQUIPMENT PLATFORM

SCALE : 3" = 1'-0"

A441

ARCHITECTURAL STANDARD DETAIL

PROTOTYPE WOOD EQUIPMENT PLATFORM

DRAWN BY W.C.	DETAIL TYPE ROOF
DATE 04/19/99	SCALE 3"=1'-0"
APPROVED BY	SHEET
DATE	A441
DRAWING FILE NAME A441	1

UNIVERSITY OF CALIFORNIA - LAWRENCE BERKELEY NATIONAL LABORATORY
FACILITIES DEPARTMENT